
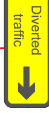


Bill of Quantities

QTY: 6 REF: 2703 Direction of temporary diversion route from junction ahead (right)	
QTY: 9 REF: 7010-1 Nature of temporary hazard ahead - Road Ahead Closed	
QTY: 2 REF: A LABEL	
QTY: 2 REF: 7010-1 Nature of temporary hazard ahead - Road Closed	
QTY: 7 REF: 2703 Direction of temporary diversion route from junction ahead (left)	
QTY: 2 REF: 2702 Start of temporary diversion route (left)	
QTY: 12 REF: 2703 Direction of temporary diversion route from junction ahead (ahead)	
QTY: 2 REF: 2702 Start of temporary diversion route (right)	
QTY: 2 REF: 2702 End of temporary diversion route (exit)	

Site detail:
>Road Closure
>Pedestrian Management

Drawing Reference:	Phase: 1
n/a	Safety Zones Longways 0.5m Sideways 0.5m

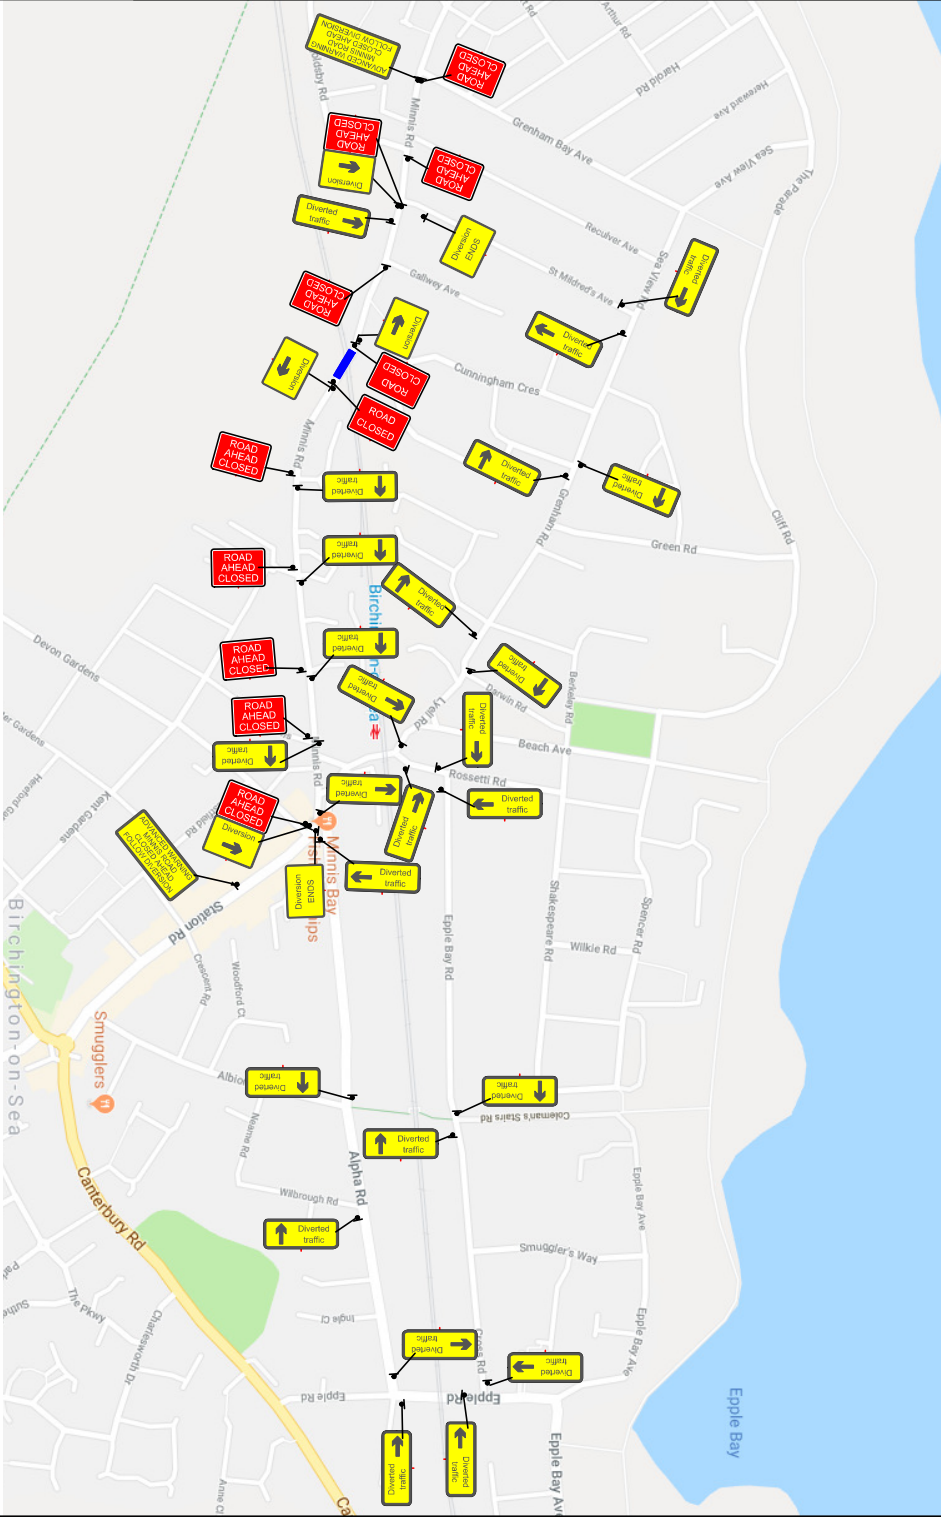

R/O Two Oaks Broxhill Road Haverford-Atte-Bower Essex RM4 1QH	Tel: 01708 374843 Fax: 01708 343985 Email: enquiries@aol.co.uk
---	--

TRAFFIC MANAGEMENT NOTES
1) All temporary traffic management shall be in accordance with Chapter 8 of the Traffic Signs Regulations and General Directions (TSRGD) 2019.
2) All temporary traffic management shall be in accordance with the Traffic Management Signs (Amendment No. 2) Regulations 2016.
3) All temporary traffic management shall conform to the Safety at Street Works and Road Works Act Code of Practice.

Title: Traffic Management DWN: H. Nandra Date: 14/05/19

This Drawing is the property of London Traffic Solutions. It must not be copied, written or partly rewritten without the written consent of London Traffic Solutions. It is specifically furnished.

Bam Nuttall Ltd
Minnis Rd, Birchington, CT7 9SJ