

Bill of Quantities

QTY: 2 REF: 7010-1
Nature of temporary hazard ahead - Road Closed


ROAD
CLOSED

Site detail:
>Road Closure
>Pedestrian Management

Drawing Reference: Phase: 1

n/a

Safety Zones	
Longways	Sideways
0.5m	0.5m

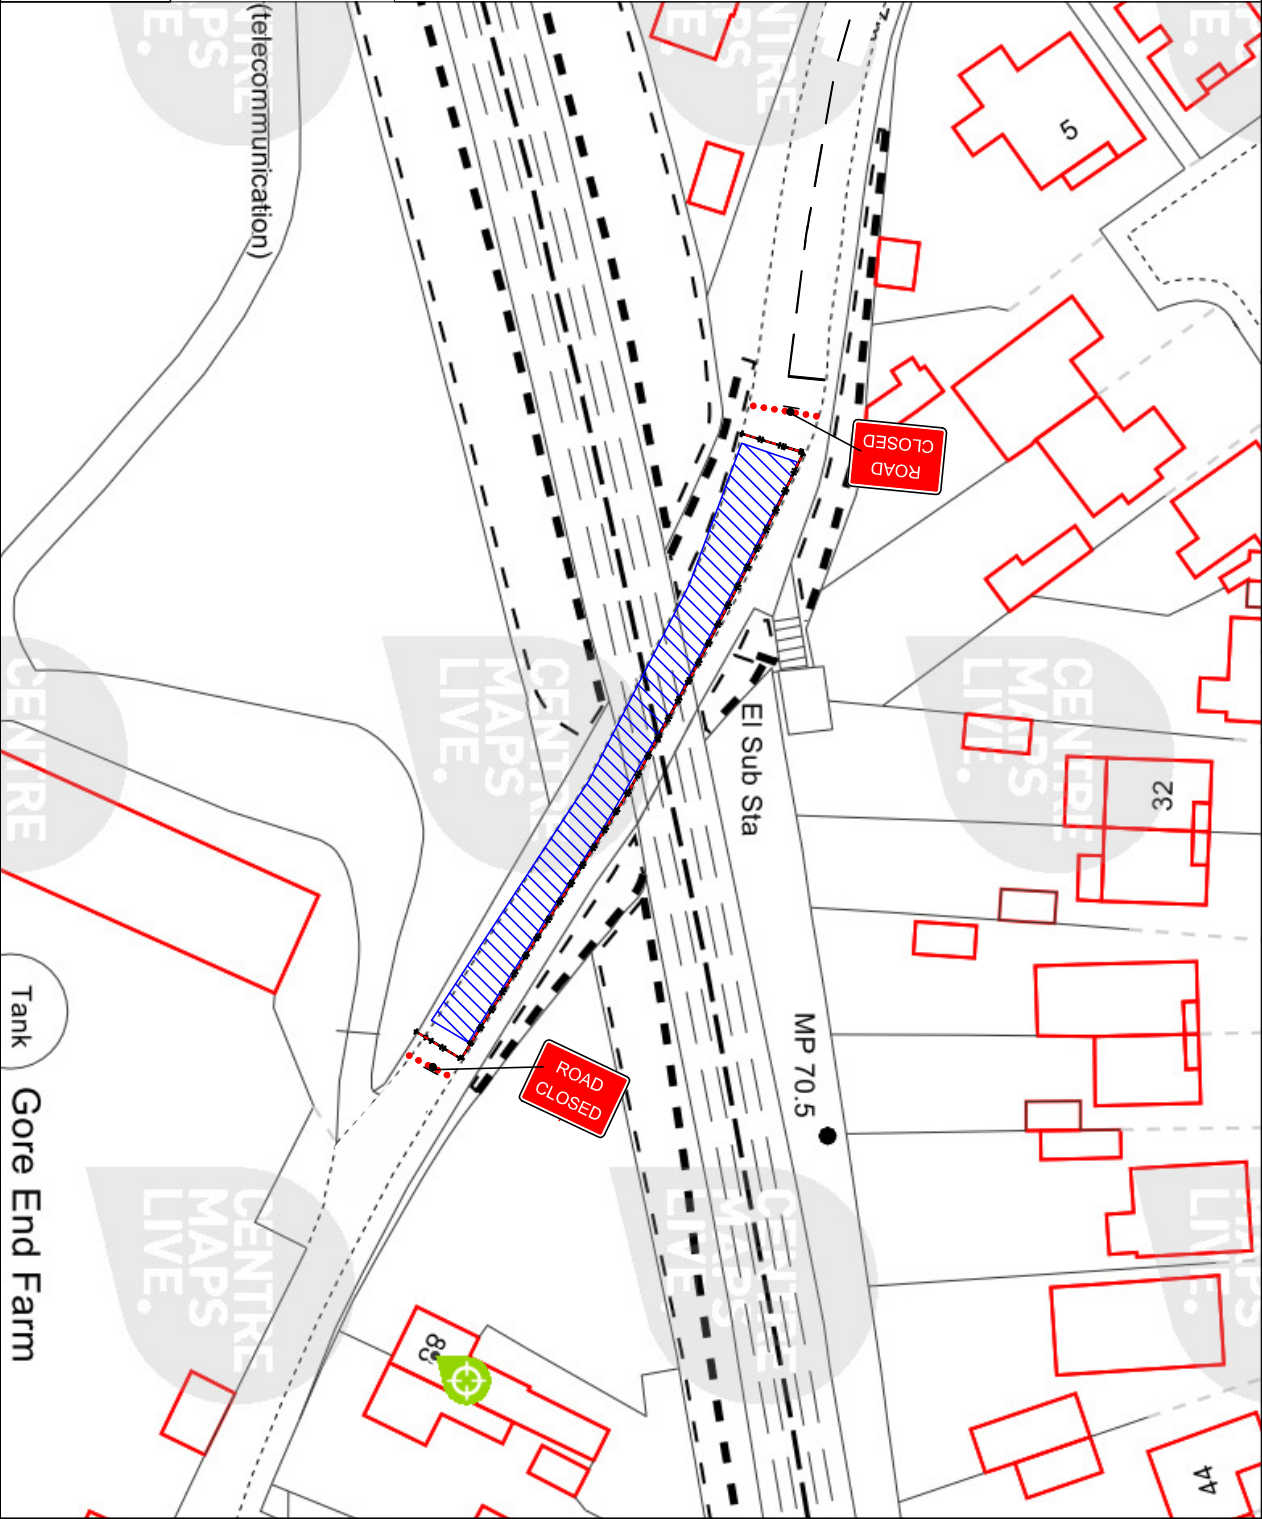

R/O Two Oaks
Broxhill Road
Havering-Atte-Bower
Essex
RM4 1QH

Tel: 01708 374843
Fax: 01708 343985
Email: enquiries@tsl.co.uk

TRAFFIC MANAGEMENT NOTES
1) All temporary traffic management shall be in accordance with Chapter 8 of the Traffic Signs Regulations and General Directions (TSRGD) 2019.
2) All temporary traffic management shall be in accordance with the Traffic Management Signs (Amendment No. 2) Regulations 2016.
3) All temporary traffic management shall conform to the Safety at Street Works and Road Works Act Code of Practice.

Title: Traffic Management
DWN: H. Nandra
Date: 14/05/19

This Drawing is the property of London Traffic Solutions. It must not be copied, whole or partly, nor used for any purpose other than that for which it is specifically furnished.

Bam Nuttall Ltd
Minnis Rd, Birchington, CT7 9SJ